


existing: ground floor plan (1:50)

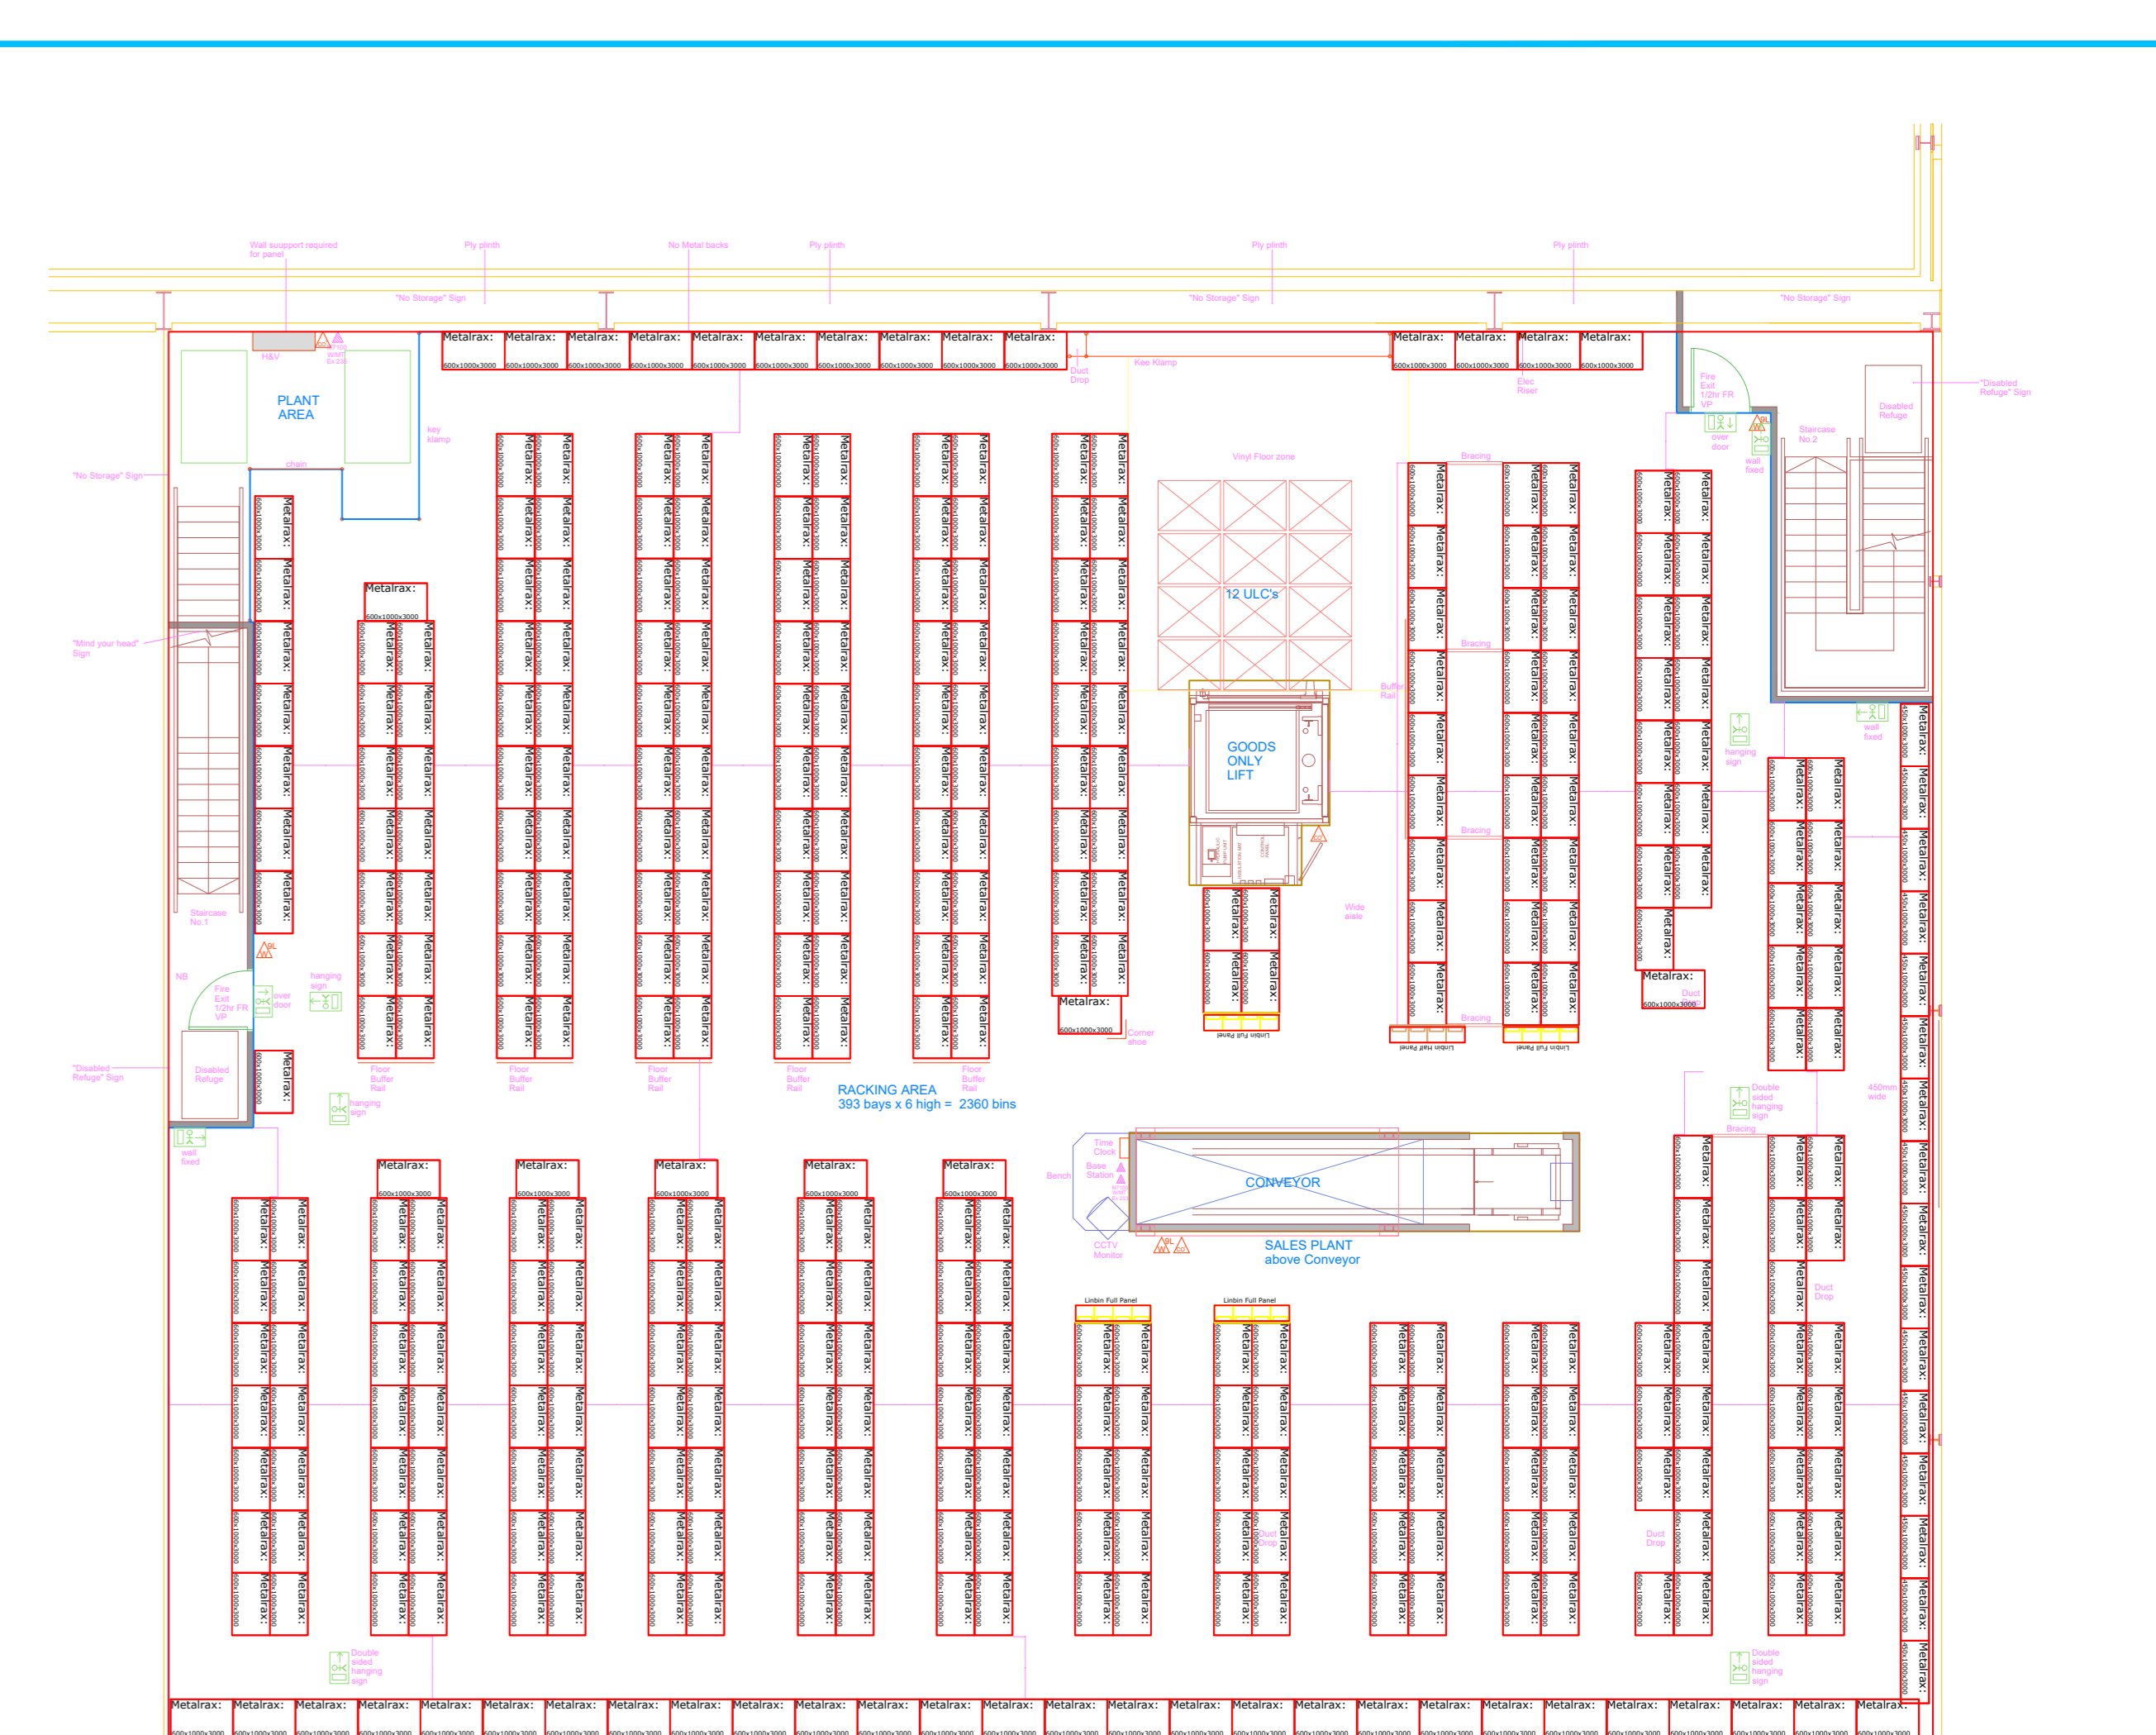

existing: first floor plan (1:100)

drawing amendments									
rev	date	by	check	comments	shopfit	racking			
B				Sales area updated following Marketing's store audit					
A				Sales area updated following Marketing's store audit					

status: as fitted		binning information (Cubic Meters)	
store area information (sqft)	first	second	total
basement:	0	0	0
ground floor:	3558	0	3558
public area:	0	0	0
stockroom:	0	0	0
ancillary:	0	0	0
un-used:	0	0	0
totals:	3558	0	3558

operational requirements									
sales	point of sale	counter	salesfloor display	stockroom					
existing									
forecast									
actual									
+/-									

concept:	Argos Current Store Layout	HOME RETAIL GROUP
store address:	(4131) High Wycombe Retail Park Unit D1, London Road, HP11 1LP.	Home Retail Group Property Department Avebury Avebury Avenue Milton Keynes MK9 2NW
drawing title:	Ground & First Floor Plan As Existing (Sheet 1 of 2)	contact CAD Team @: cad@argos.co.uk, for all drawing queries
drawn by:	Kate Evans	scale: 1:50
project manager:		date: 08.02.15
		dwg number:
		checked by:
		rev: B