



existing: first floor plan (1:50)

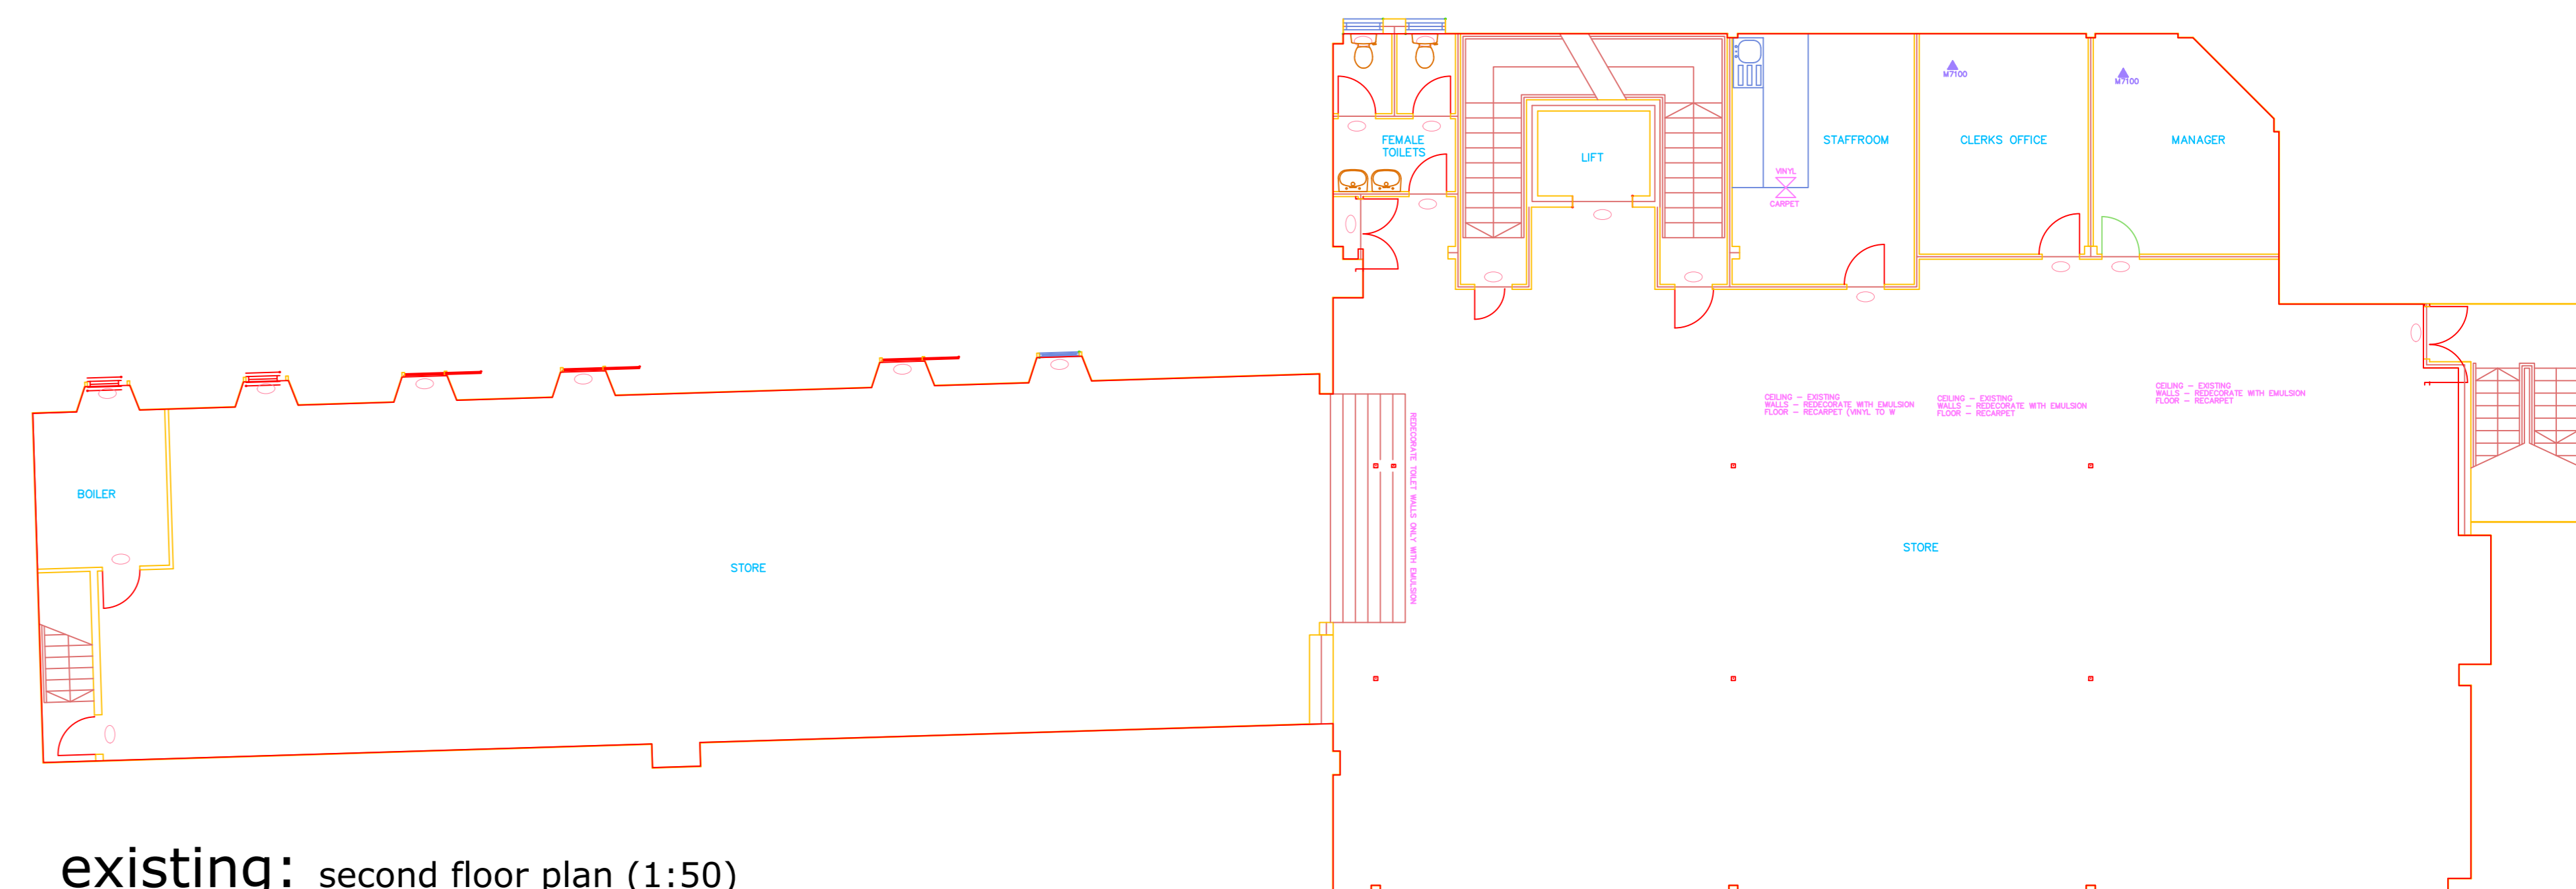

existing: second floor plan (1:50)

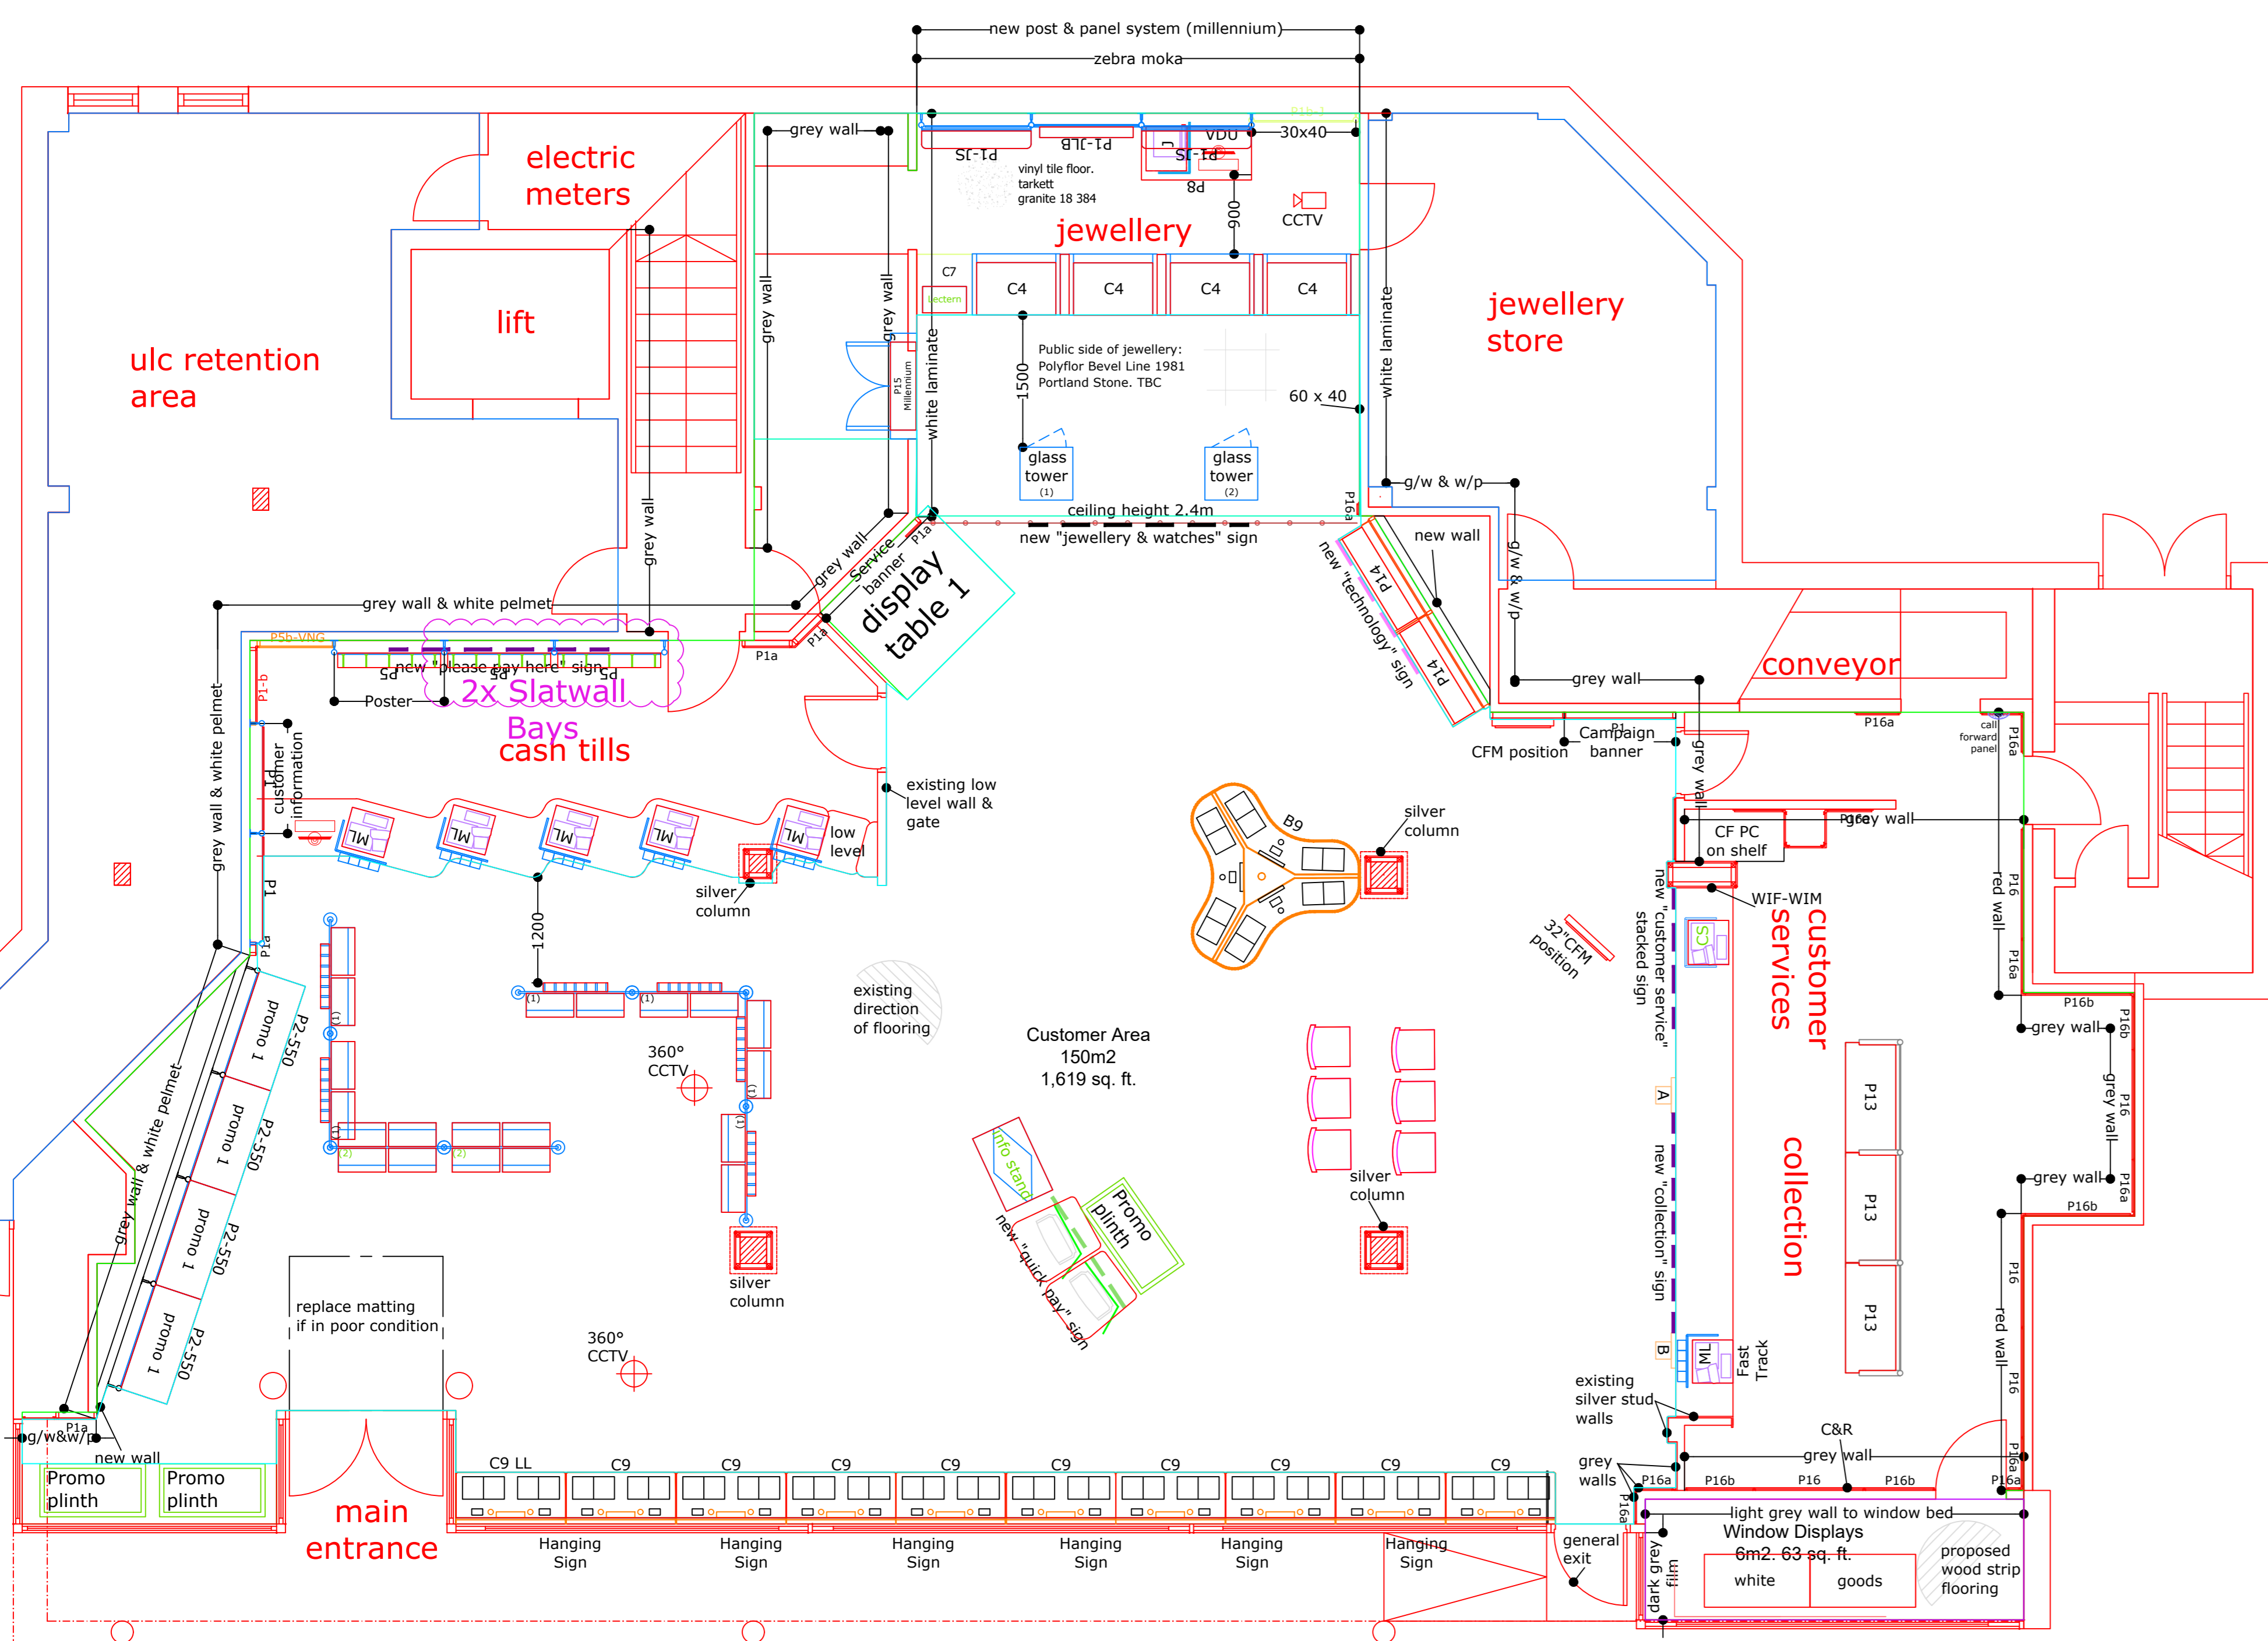

existing: ground floor plan (1:50)

existing: third floor plan (1:50)

drawing amendments

rev	date	by	check	comments
C	Sep 2016	CADS		Sales area updated following Marketing's store audit
B	Aug 2015	CADS		Sales area updated following Marketing's store audit
A	Sep 2014	CADS		Sales area updated following Marketing's store audit

status: as fitted

store area information (sqft)				binning information (cubic meters)			
store	third	ground	total	Floors:	LN	LDW	total
existing:	0	0	0	0	0	0	0
public area:	0	2740	0	0	0	0	0
stockroom:	0	676	5326	0	0	2.4	5.9
ancillary:	337	474	587	0	0	0	0
un-used:	3755	0	0	0	0	2.4	5.9
totals:	4092	3890	5913	0	0	2.4	5.9

operational requirements														
sales:	W	T	F	S	S	OP	SEP	ground	total	prms1	prms2	prms3	prms4	prms5
existing:														
actual:	6	1	1	2	8	20	6.0	4	0	0	0	0	0	0
+/-:	+6	+1	+1	+2	+8	+20	+6.0	+4	+1	0	0	0	0	0

concept: **Argos** Current store layout

store address: (0211) Ayr  
26 Carrick Street, Ayr, KA7 1NS.

drawing title: Ground, First, Second & Third Floor Plan  
As Existing (Sheet 1 of 1)

drawn by: Kate Evans  
project manager:

scale: 1:50  
date: 18.12.12

dwg number:  
checked by:

rev: C

HOME RETAIL GROUP  
Home Retail Group  
Property Department  
Avebury  
Avebury Boulevard  
Milton Keynes  
MK9 2NW

contact CAD Team @  
cads@argos.co.uk, for all drawing queries

The copyright of this drawing is vested with Property Retail Group & must not be copied or reproduced without written consent. All contractors must refer the site and be responsible for taking and checking all dimensions relative to this work.

DO NOT SCALE FROM THIS DRAWING.