


existing: ground floor plan (1:50)

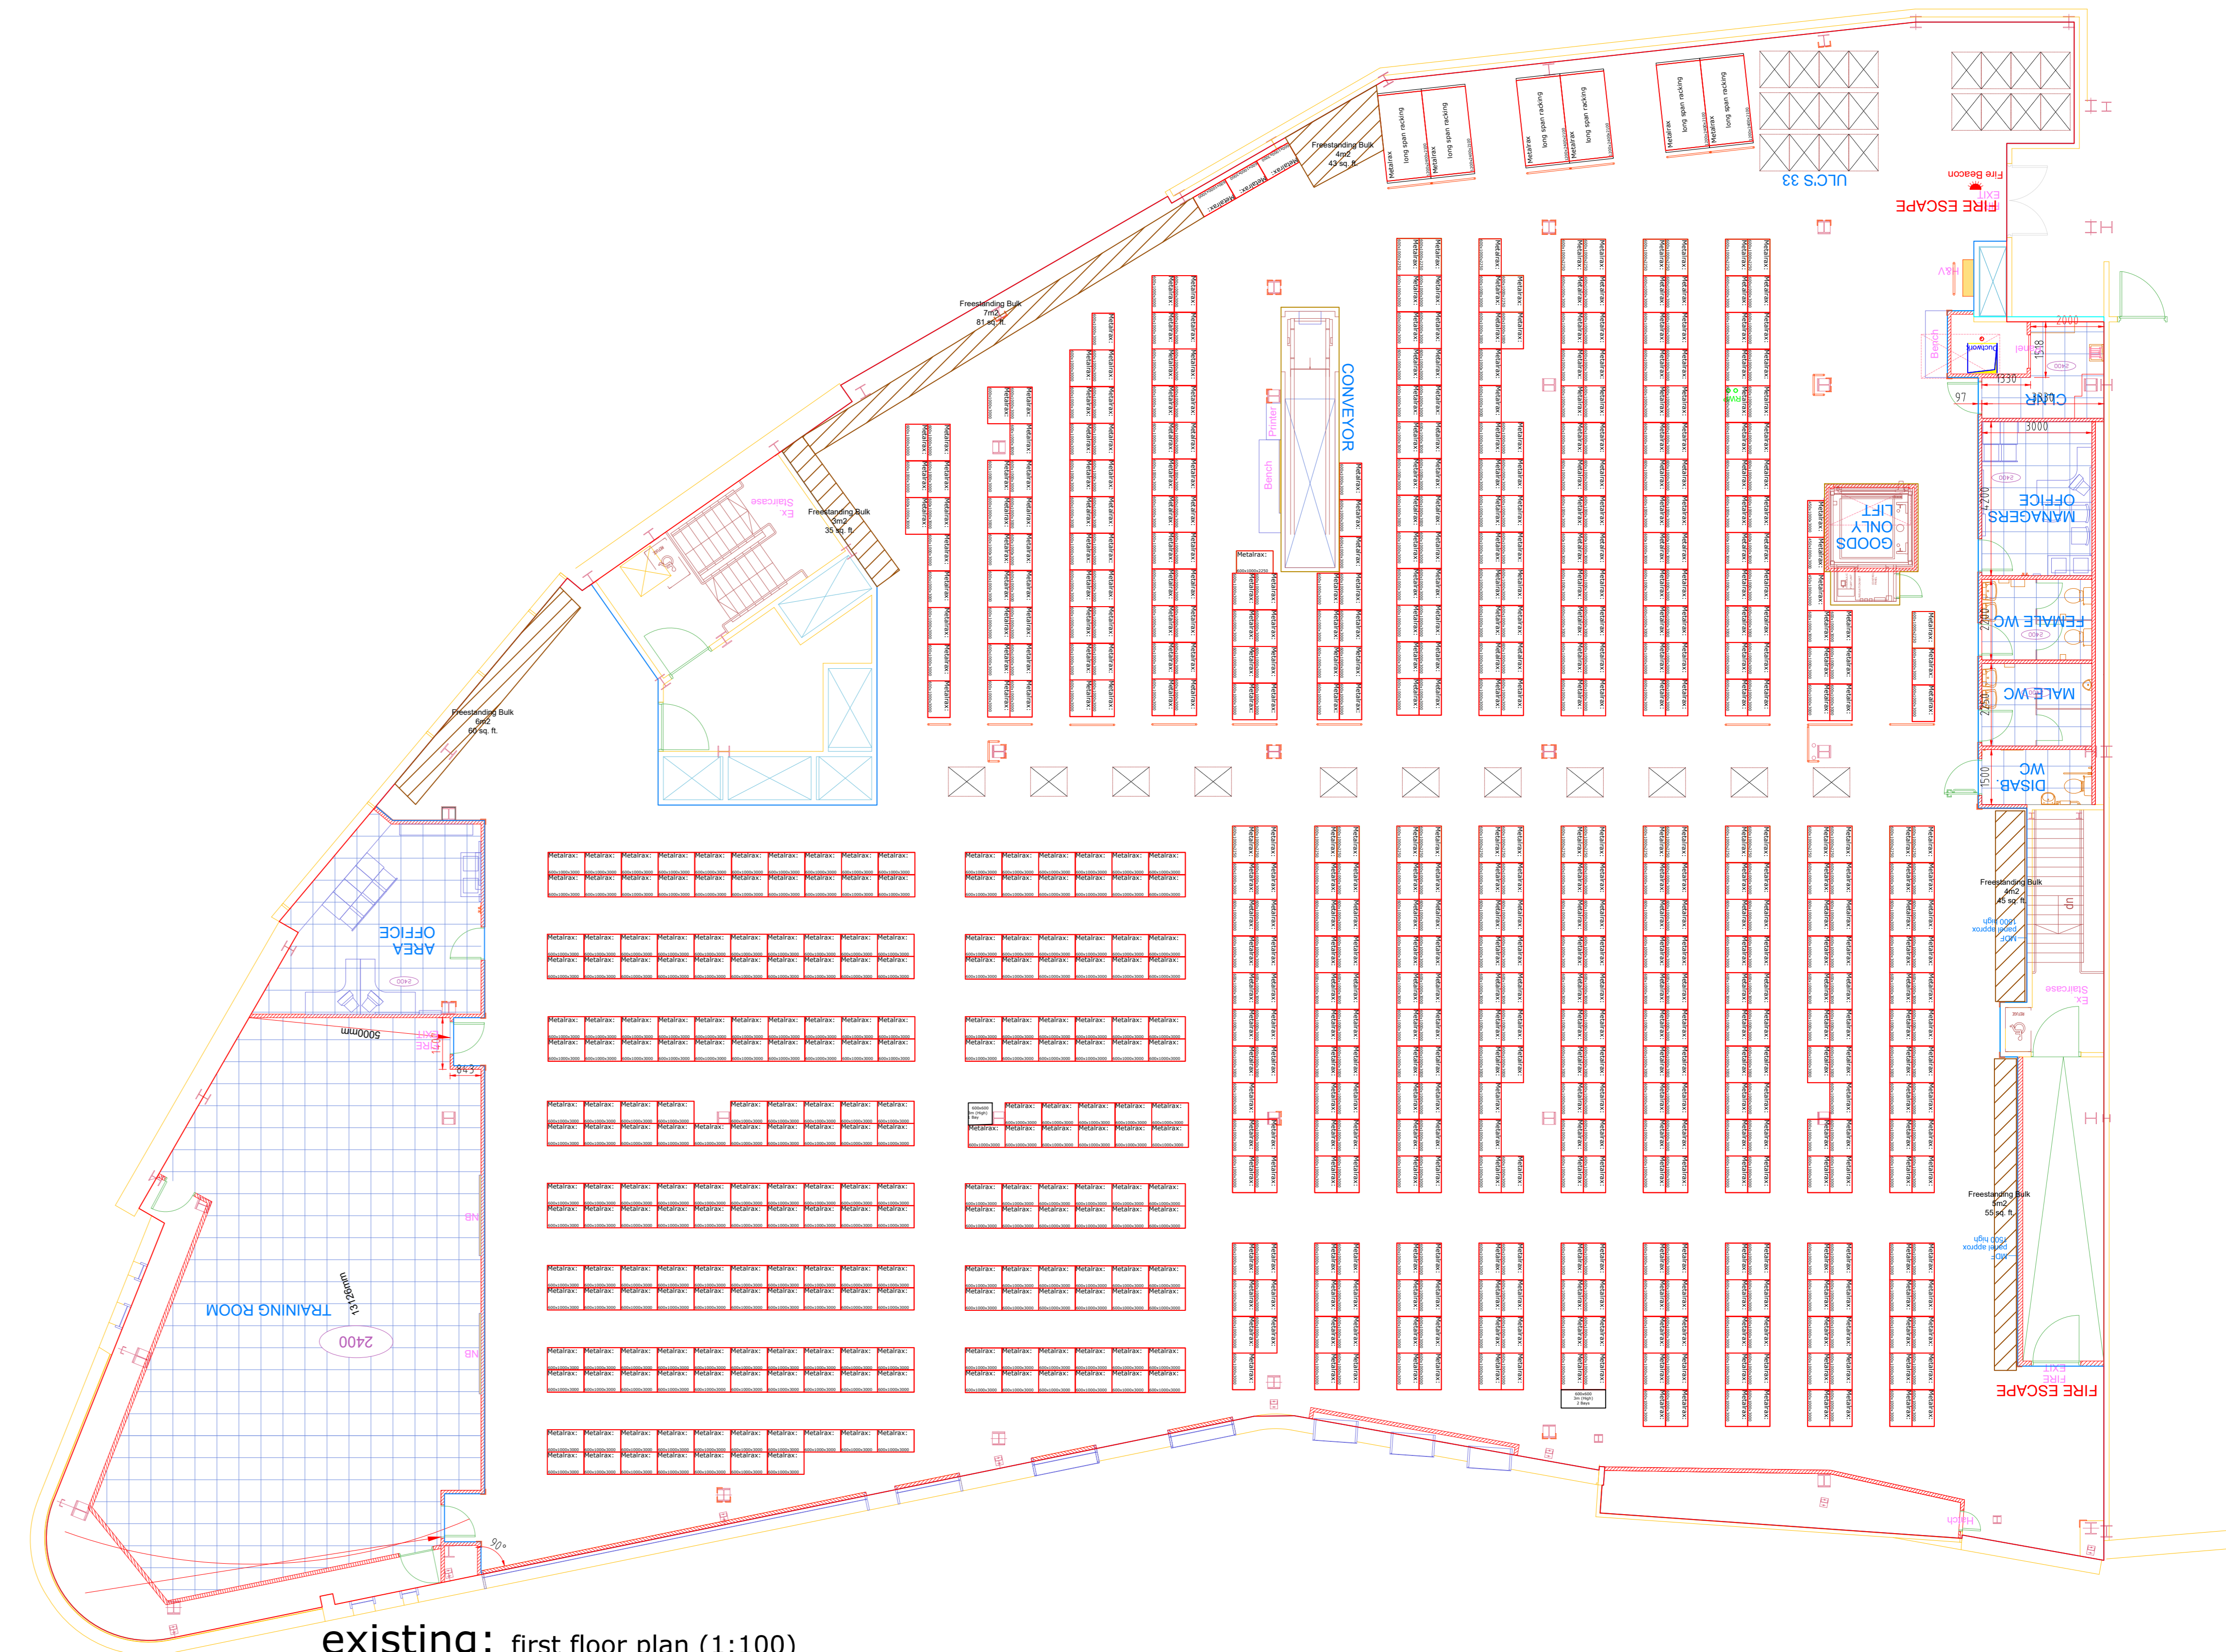

existing: first floor plan (1:100)

drawing amendments									
rev	date	by	check	comments	shopfit	racking			
B	Aug 2015	CADS		Sales area updated following Marketing's store audit					
A	5th 2015	CADS		Sales area updated following Marketing's store audit					

store area information (sqft)		binning information (Cubic Meters)											
store	total	LN	LDW	300	450	600	750	900	1050	1200	1350	1500	1650
public area	4225	0	0	0	0	0	8.8	71.4	66.7	0	0	0	146.9
stockroom	2743	14843	0	0	0	17586	0	0	3.8	128.9	0	80.0	1312.7
ancillary	1319	3643	0	0	4962	0	0	0	0	0	0	0	0.0
un-used	0	0	0	0	0	0	0.0	0.0	8.8	75.2	1295.6	0.0	80.0
<b>totals:</b>	<b>8287</b>	<b>18486</b>	<b>0</b>	<b>26773</b>	<b>% of bays 450mm &amp; under: 8.4%</b>	<b>store volume is 0%</b>	<b>vs ideal</b>						

operational requirements														
point of sale & counter					salesfloor display					stockroom				
sales	HT	HT	HT	HT	HT	HT	HT	HT	HT	HT	HT	HT	HT	HT
existing														
forecast														
actual	6	2	2	5	12	32	11.7	3	0	0	0	0	4	2
+/-	+6	+2	+2	+5	+12	+32	+11.7	+3	0	0	0	0	+4	+2

concept:	Argos Current Store Layout	HOME RETAIL GROUP
store address:	(4103) Glasgow Silverburn Unit 55, 763 Barrhead Road, G53 6AG.	Home Retail Group Property Department Avebury Avebury Avenue Milton Keynes MK9 2NW
drawing title:	Ground & First Floor Plan As Existing (Sheet 1 of 2)	contact CAD Team @: cad@argos.co.uk, for all drawing enquiries
drawn by:	Kate Evans	scale: 1:50
project manager:		date: 08.02.15
		dwg number:
		checked by:
		rev: B