



Department Code

PERSONAL & BUS-PBB PERSONAL

Room Area

159.46

Meeting Rooms: 0
 Individual Offices: 0
 Desks: 0

Group Property
 Notes:
 This drawing is the copyright and property of The Royal Bank of Scotland plc.
 It must not be copied or published without written consent.

Do not scale from this drawing.

rev	description	date
B	THC update as per supplied dwg	12/05/16
A	SAMPLES ADDED	DEC 04



project
 BRISTOL CITY OFFICE
 32 CORN STREET
 BRISTOL, BS99 7UG

title
 SECOND FLOOR
 AS EXISTING

scale
 NOT TO SCALE

dm	BA/AG	chk	SN	app
date	22/06/01	date	26/06/01	date


consultants' drawing number	brand	rev.
7260/G1/02		

Group Property

Notes:

This drawing is the copyright and property of The Royal Bank of Scotland plc. It must not be copied or published without written consent.

Do not scale from this drawing.

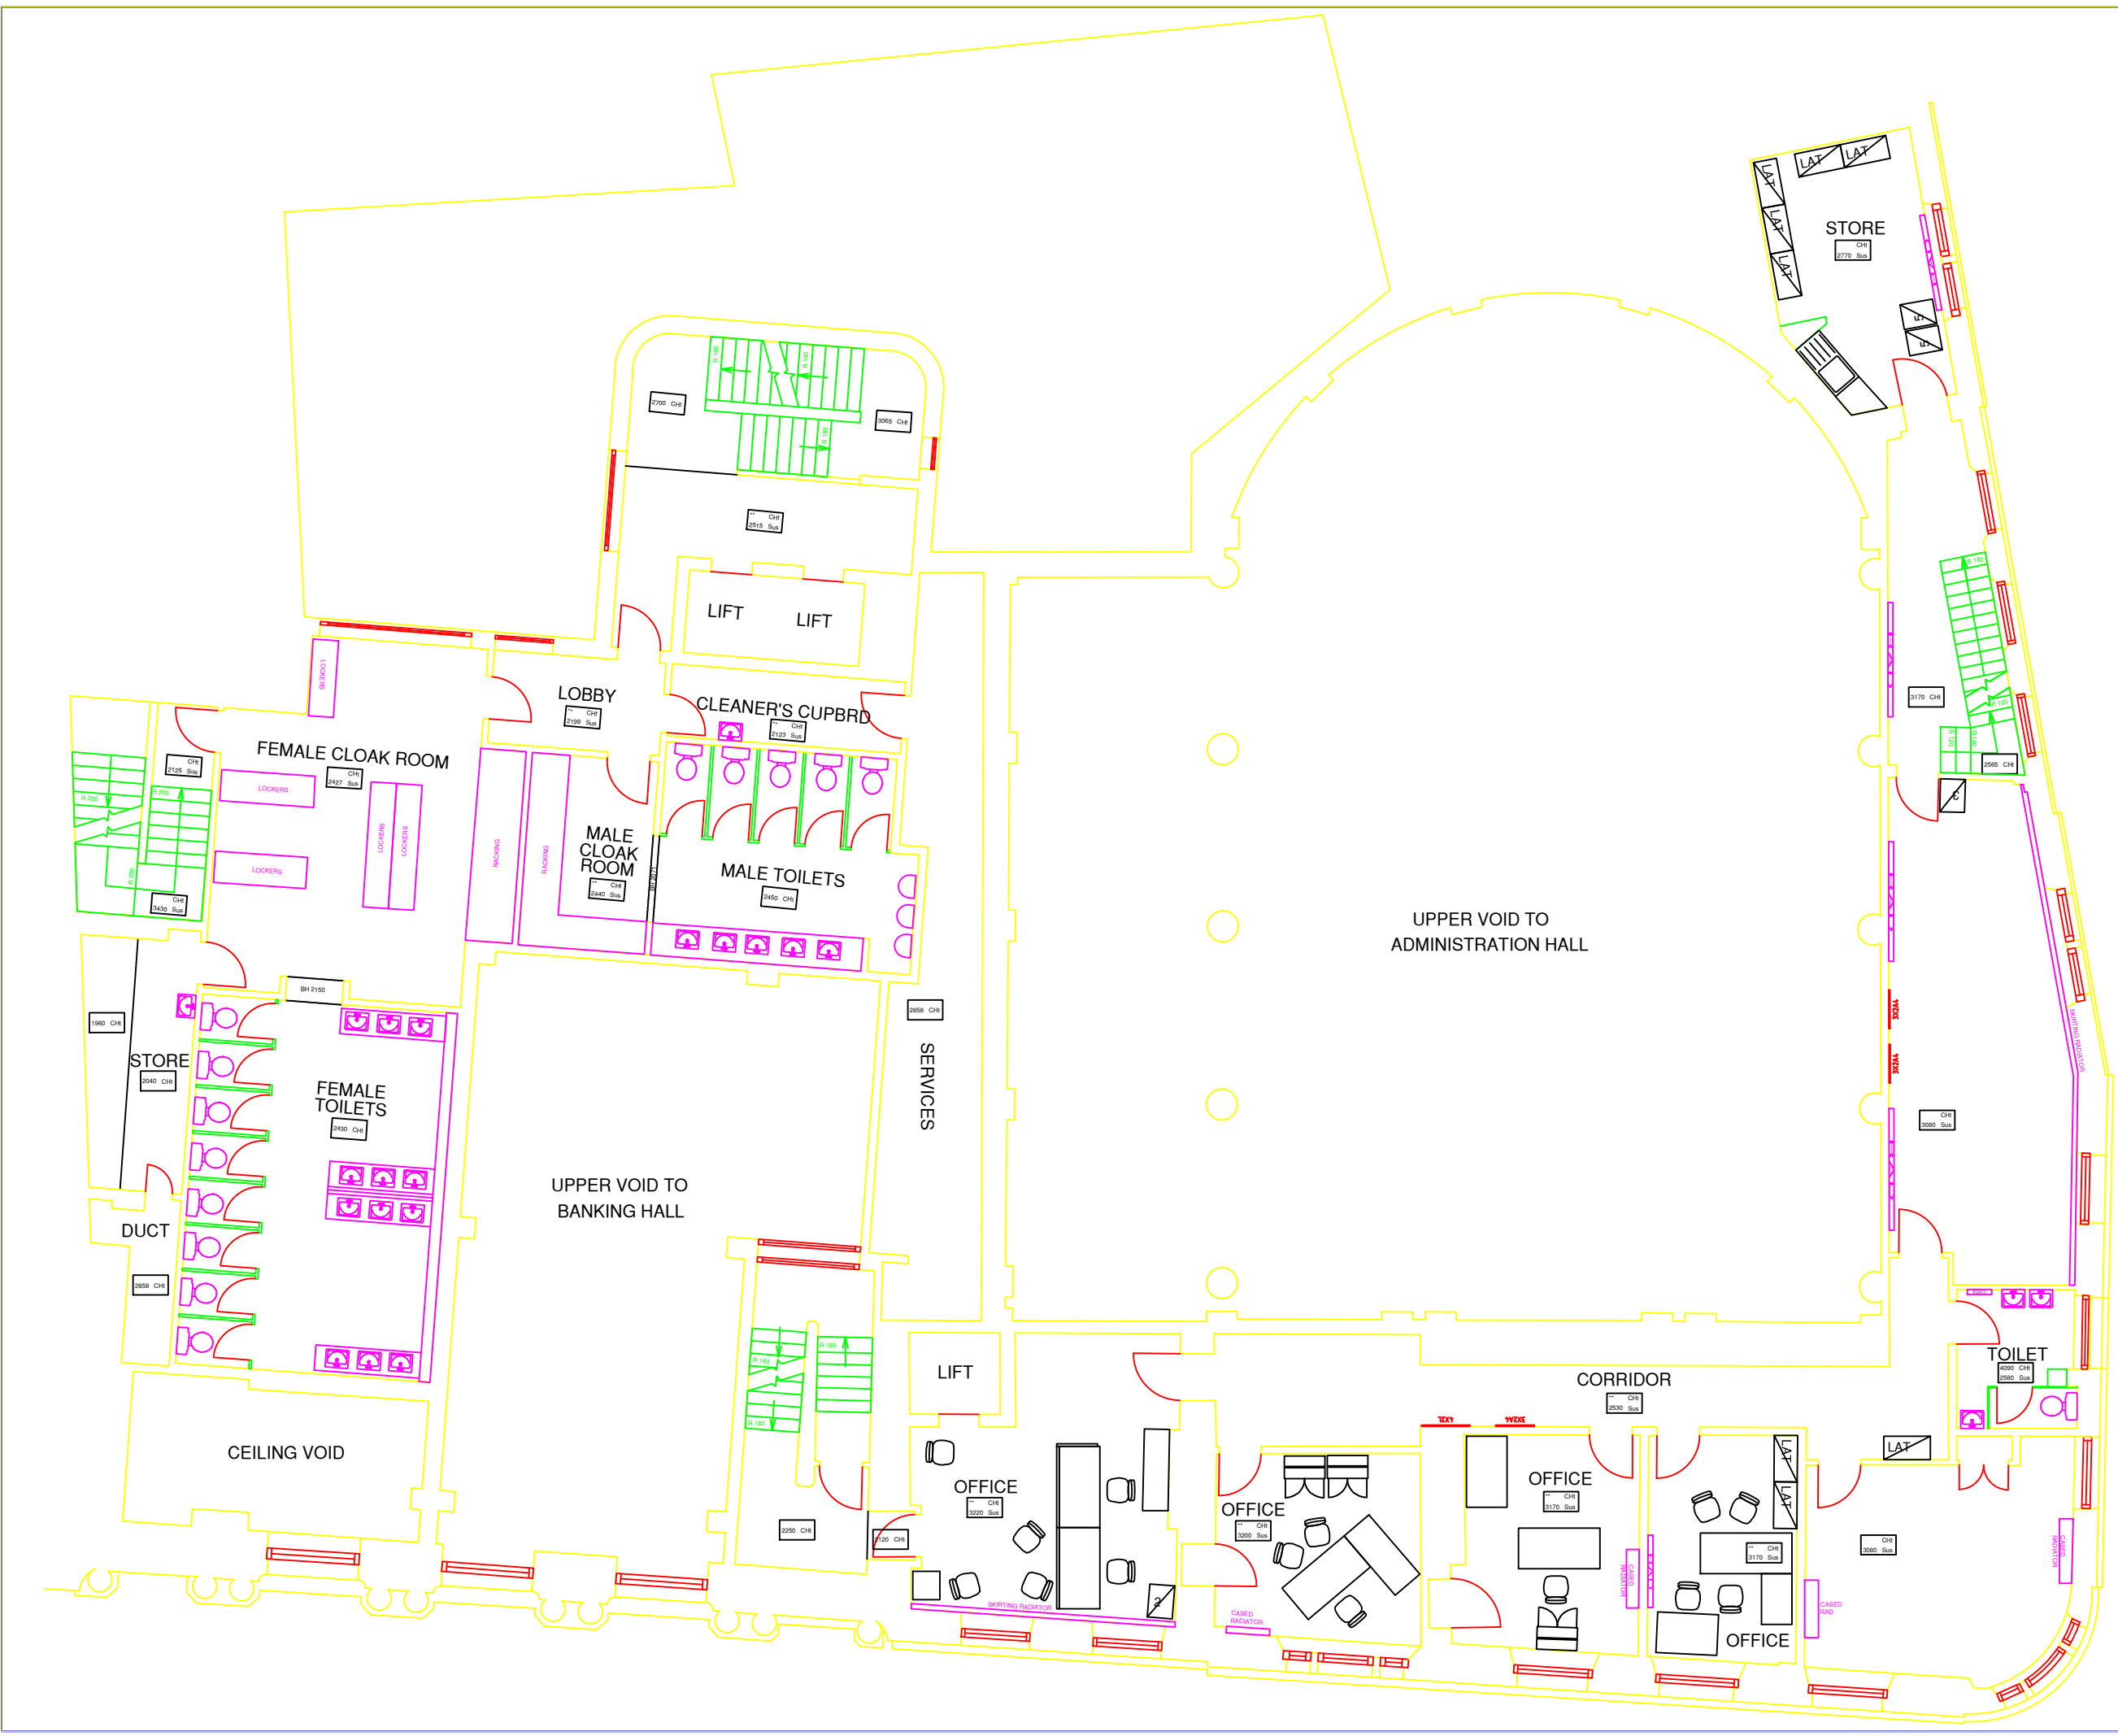

rev	description	date
C	THC update as per supplied dwg	12/05/16
B	THC Update BGM/FAC No 317924	07/01/13
A	SAMPLES ADDED	DEC 04



project
 BRISTOL CITY OFFICE
 32 CORN STREET
 BRISTOL, BS99 7UG

title
 MEZZANINE FLOOR
 AS EXISTING

scale NOT TO SCALE			
drn BA/AG	chk SN	app	
date 22/06/01	date 26/06/01	date	
consultants' drawing number			brand
rbs drawing number 7260/G1/MZ			rev.

